


master plan scope of work

- EXISTING - MINIMAL RENOVATION
- EXISTING MAJOR RENOVATION, 18,700 SF
- NEW CONSTRUCTION

105,200 NEW MAIN FLOOR
 14,400 NEW MEZZANINE LEVEL
 119,600 TOTAL NEW CONSTRUCTION

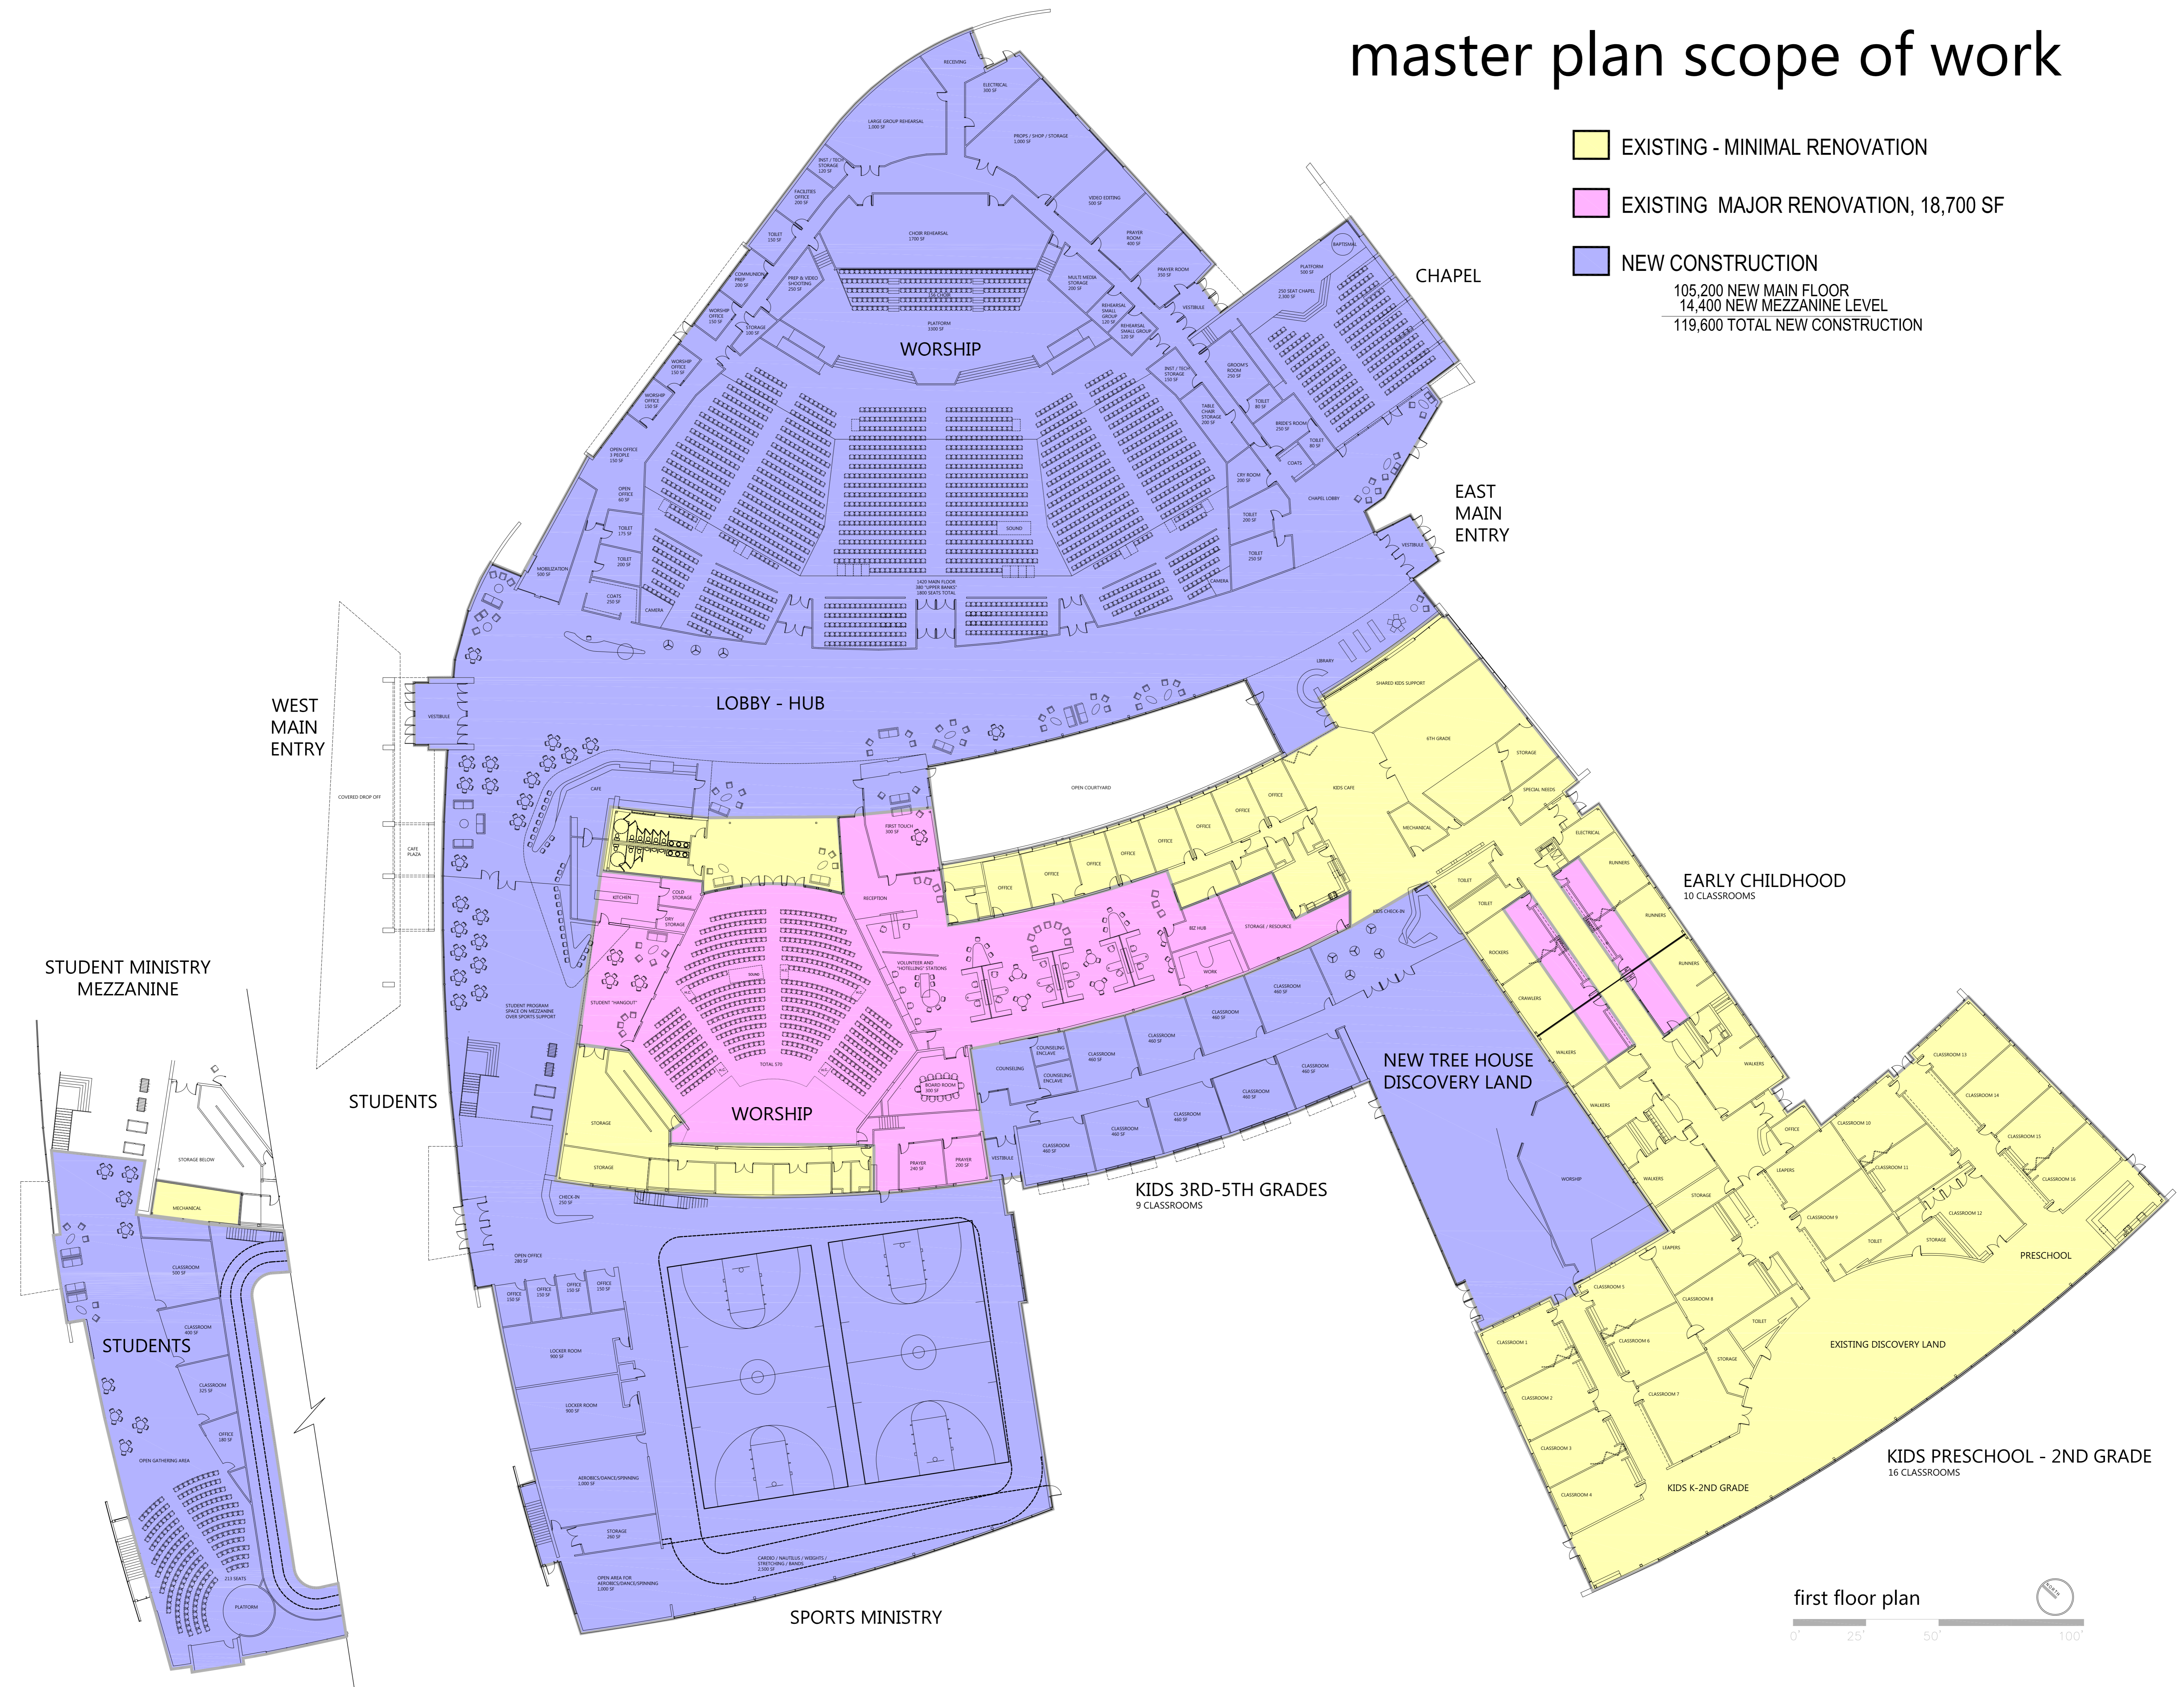

first floor plan
 0' 25' 50' 100'